



DRAWING NO :MIDC/CP/1/1500




FRONT ELEVATION
SCALE 1:100

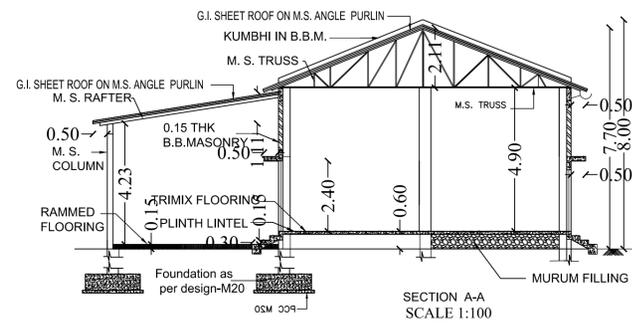


SECTION A-A
SCALE 1:100

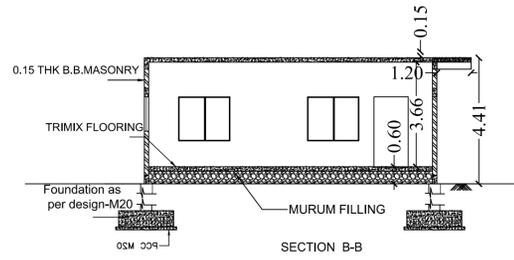


SECTION B-B

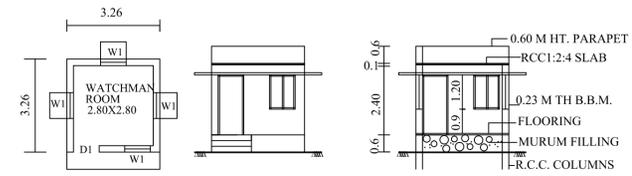


DETAILS OF WATCHMAN ROOM (C)

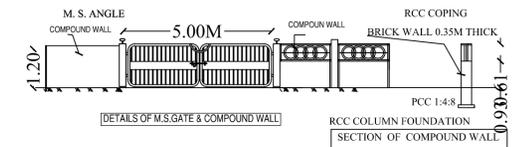


DETAILS OF M.S.GATE & COMPOUND WALL

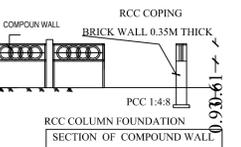

SECTION OF COMPOUND WALL

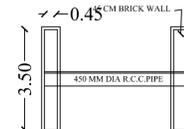

DETAILS OF C.D.WORK

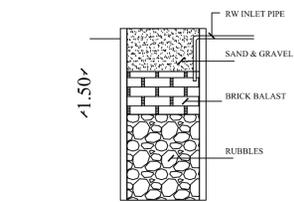


SECTION OF RAIN WATER HARVESTING PIT

AREA CALCULATION


SHED A = 10.25 X 22.70 = 232.68 SQ.M
 SHED B = 6.00 X 14.10 = 84.60 SQ.M
 R.C.C C = 3.70 X 4.30 = 15.91 SQ.M
 R.C.C D = 4.70 X 1.75 = 8.23 SQ.M

TOTAL AREA = 341.42 SQ.M

SR.NO	STRUCTURE	CODE	GROUND		EXTRA HEIGHT		TOTAL AREA	
			EXISTING	PROPOSED	EXISTING	PROPOSED	EXISTING	PROPOSED
1	SHED A	A	232.68	232.68			232.68	232.68
2	SHED B	B	84.6	84.6			84.6	84.6
3	STORE	C	15.91	15.91			15.91	15.91
4	TOILET	D	8.23	8.23			8.23	8.23
TOTAL BUILT UP AREA			341.42	341.42			341.42	341.42
TOTAL F.S.I CONSUMED			22.76%	22.76%			22.76%	22.76%

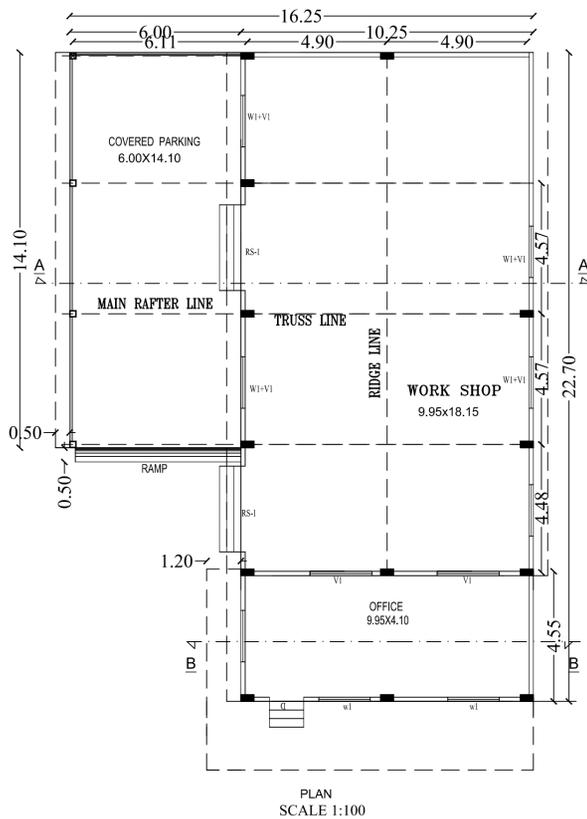


PLAN
SCALE 1:100

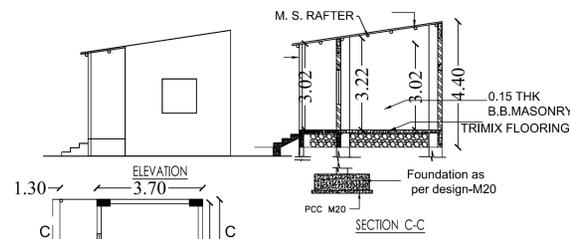


ELEVATION

SECTION C-C

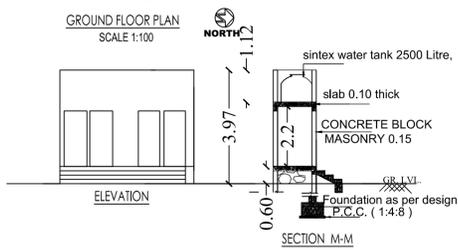


ELEVATION


SECTION M-M

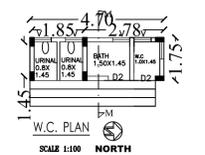


W.C. PLAN
SCALE 1:100

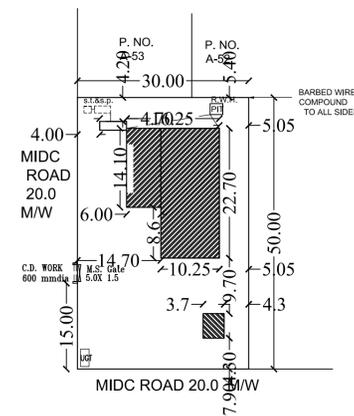


MIDC ROAD 20.0 M/W

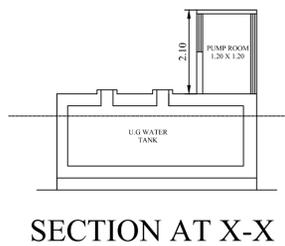


SECTION AT X-X

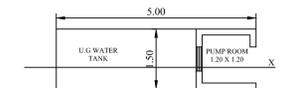

PLAN:UGWT & PUMP ROOM

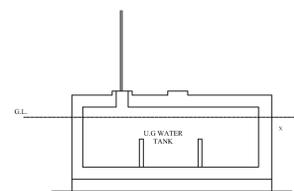

SECTION AT X-X

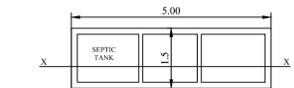

PLAN:SEPTIC TANK

TOTAL PLOT AREA 1500.00 SQMT.

- A) FACTORYBUILDING @G.F. 341.42 SQMT.
- B) WORKING AREA (F.F.) 00.00 SQMT
- C) TOTAL BUILT UP AREA-(GF+FF) 341.42 SQMT.
- D) ADD 50%BUILT UP AREA FOR HIGHT ABOVE 5.0M 00.00 SQMT.
- E) TOTAL BUILT UP AREA [C+D] 341.42 SQMT
- F) F.S.I. CONSSUMED---341.42 SQMT----- = 0.228
1500.00 SQMT.

DETAILS OF DOOR & WINDOWS

	SIZE	PETICULAR
D	1.50 X 2.40	T.W.DOOR
D1	0.75 X 2.10M.	M.S./ T.W. DOOR
D2	0.9 X 2.10M.	M.S./ T.W. DOOR
W1	3.00 X 2.10 M	M.S.GLAZED WINDOW
W	1.50 X 1.20	M.S.GLAZED WINDOWS
V1	1.50 X0.60	M.S.GLAZED VENTILATOR
V	1.50 X0.60	M. S. GLAZED VENTILATOR
RS	4.00 X 2.40	M. S. ROLLING SHUTTER

- 1) PLOT BOUNDARY SHOWN THUS- [Symbol]
- 2) PROPOSED CONSTRUCTION SHOWN THUS [Symbol]
- 3) BUILDING PERMICATION LINE SHOWN THUS - [Symbol]
- 4) RAIN WATER HARVESTING LINE SHOWN THUS [Symbol]

OWNER SIGNATURE

MIDC ARCHITECTURE AND TOWN PLANNING DEPARTMENT

CHIEF PLANNER , MIDC